
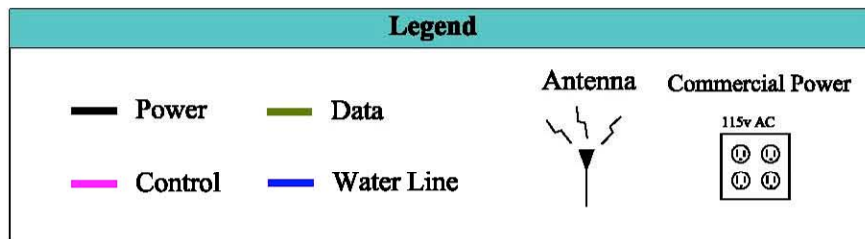


EEL 4914C
PASS Project

Plant Automated Sustainable System Block Diagram

Kelley Ice
Devin Erickson
Jason Fitzgerald
Vince Kondracki

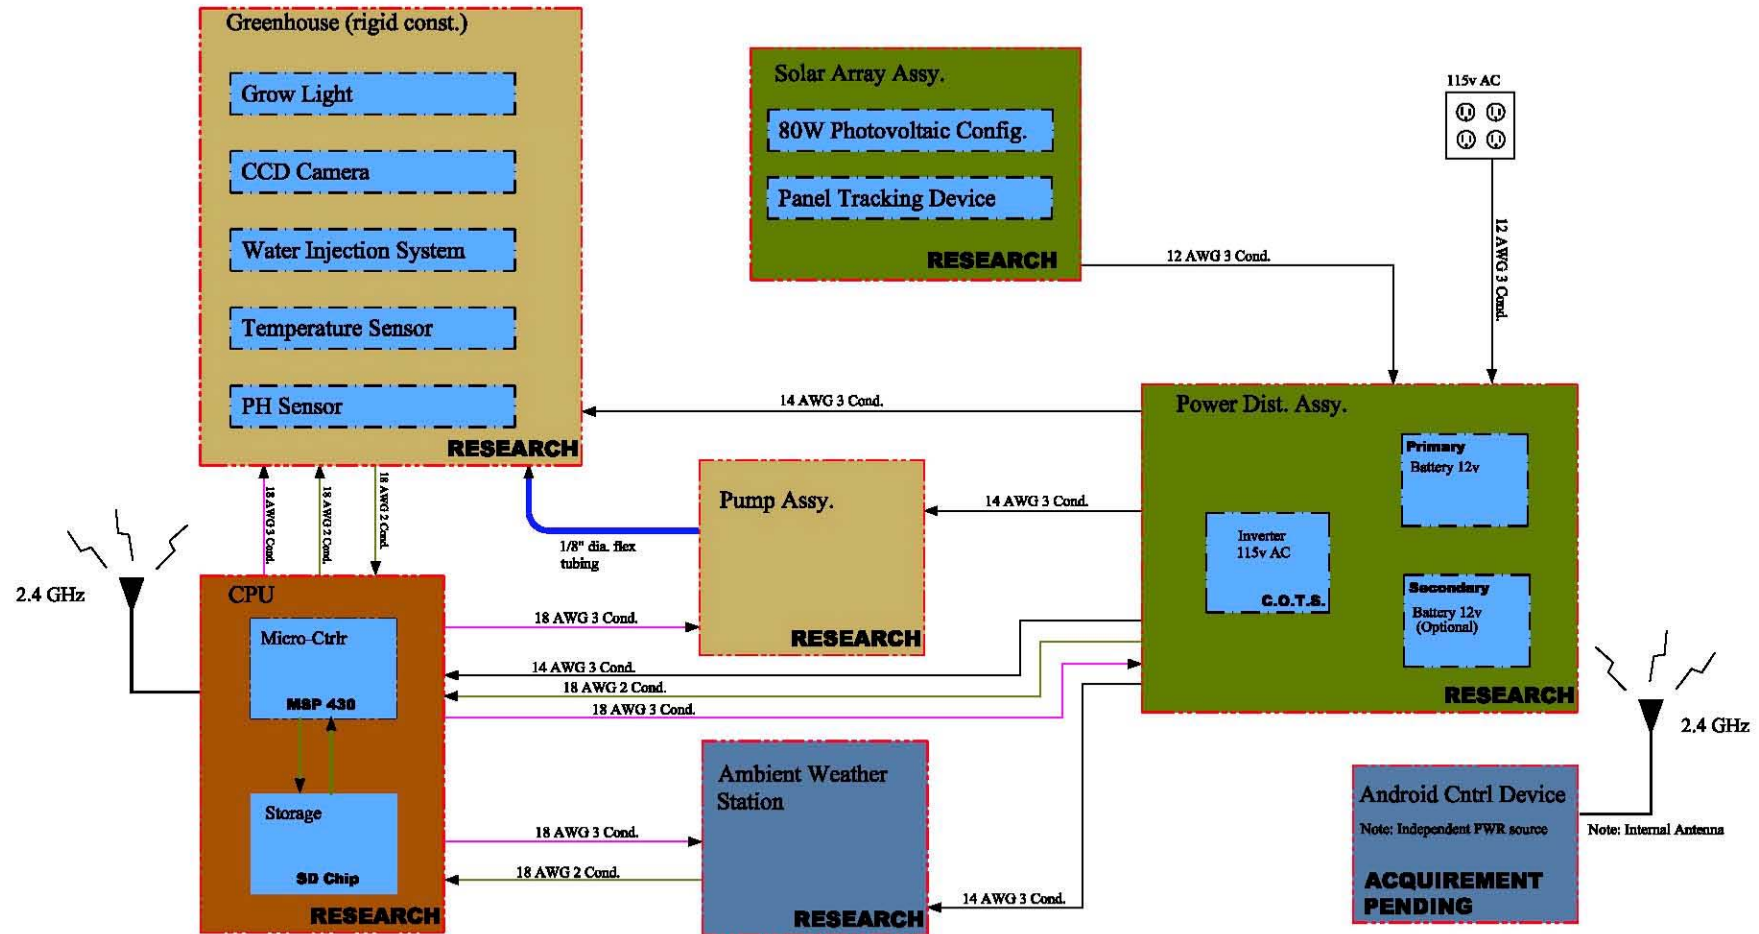

FILE NAME	GH_Proj_EEL4914C.dwg	CODE USED	AutoCAD 2013
CONTRACT NO	EEL4914C	TITLE	Mech. GH Project
DRAWN	Vince Kondracki		
APPR.	Kelley Ice		
APPR.	Devin Erickson		
APPR.	Jason Fitzgerald		
ISSUED	15th Oct. 2013	SIZE	C
		FSCM NO	
		DWG NO	20130907
		REV	—
		SCALE	None
		WEIGHT	
		SHEET	1 of 1